

74 Pl.  
11 Pl.  
+41 Pl.  
[max 126 Pl.]

Kirchensaal  
89.51 m<sup>2</sup> / 57 Pl.  
max. 78 Pl.

Sakr./ U1  
10.34 m<sup>2</sup>



Kl. Saal  
24.50 m<sup>2</sup>

Foyer  
64.65 m<sup>2</sup>

U2  
19.12 m<sup>2</sup>

Lager/  
Geräte  
7.52 m<sup>2</sup>

10 St.Pk.

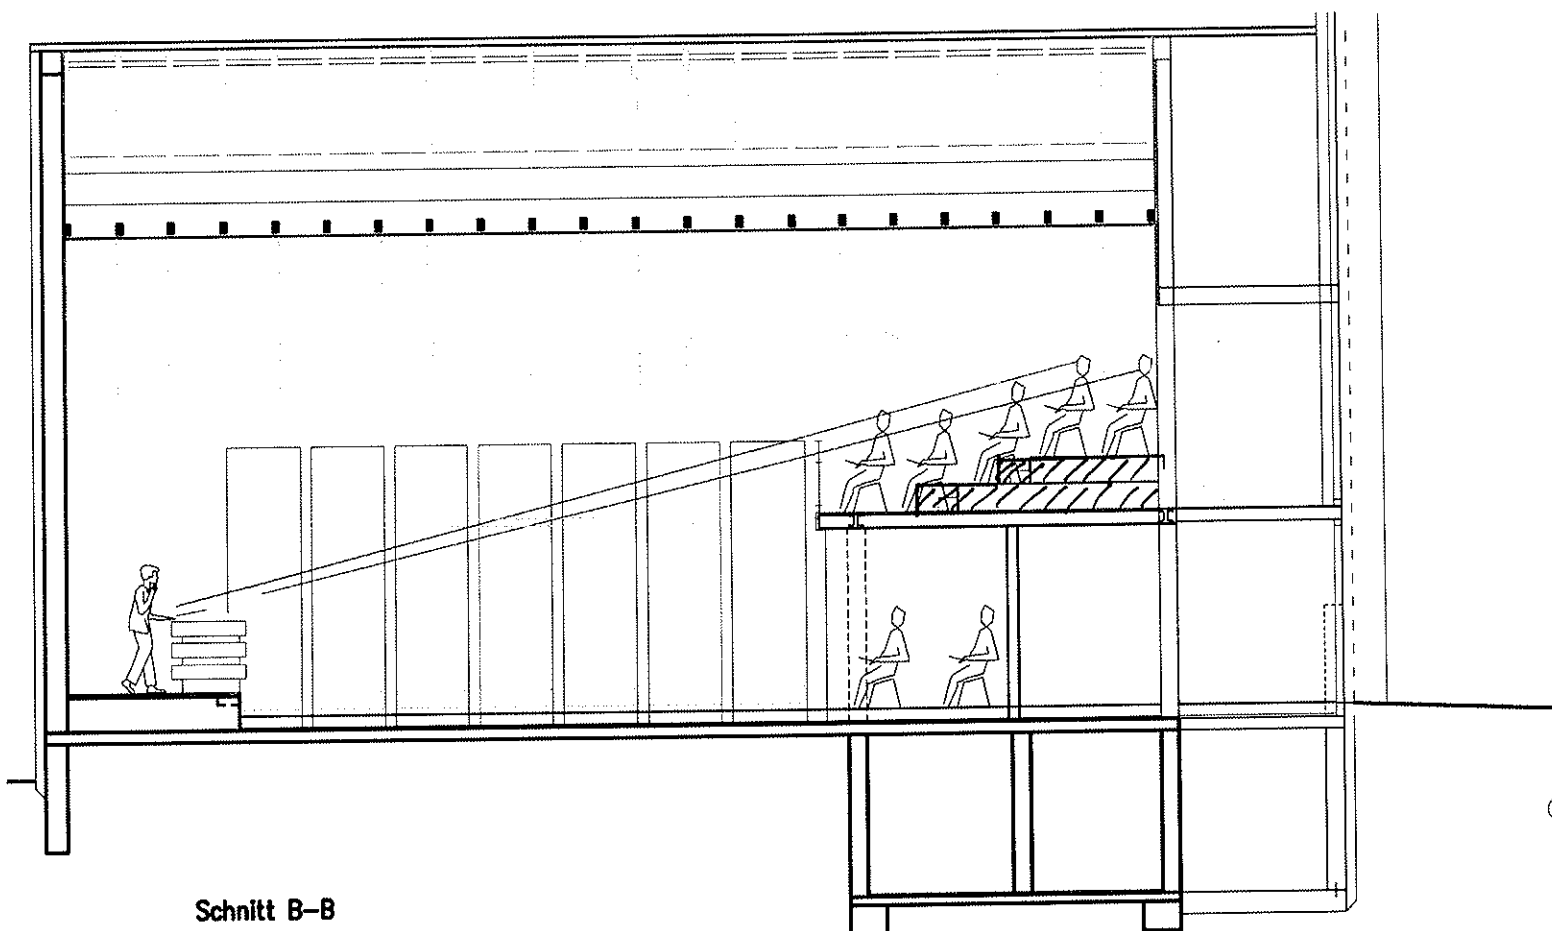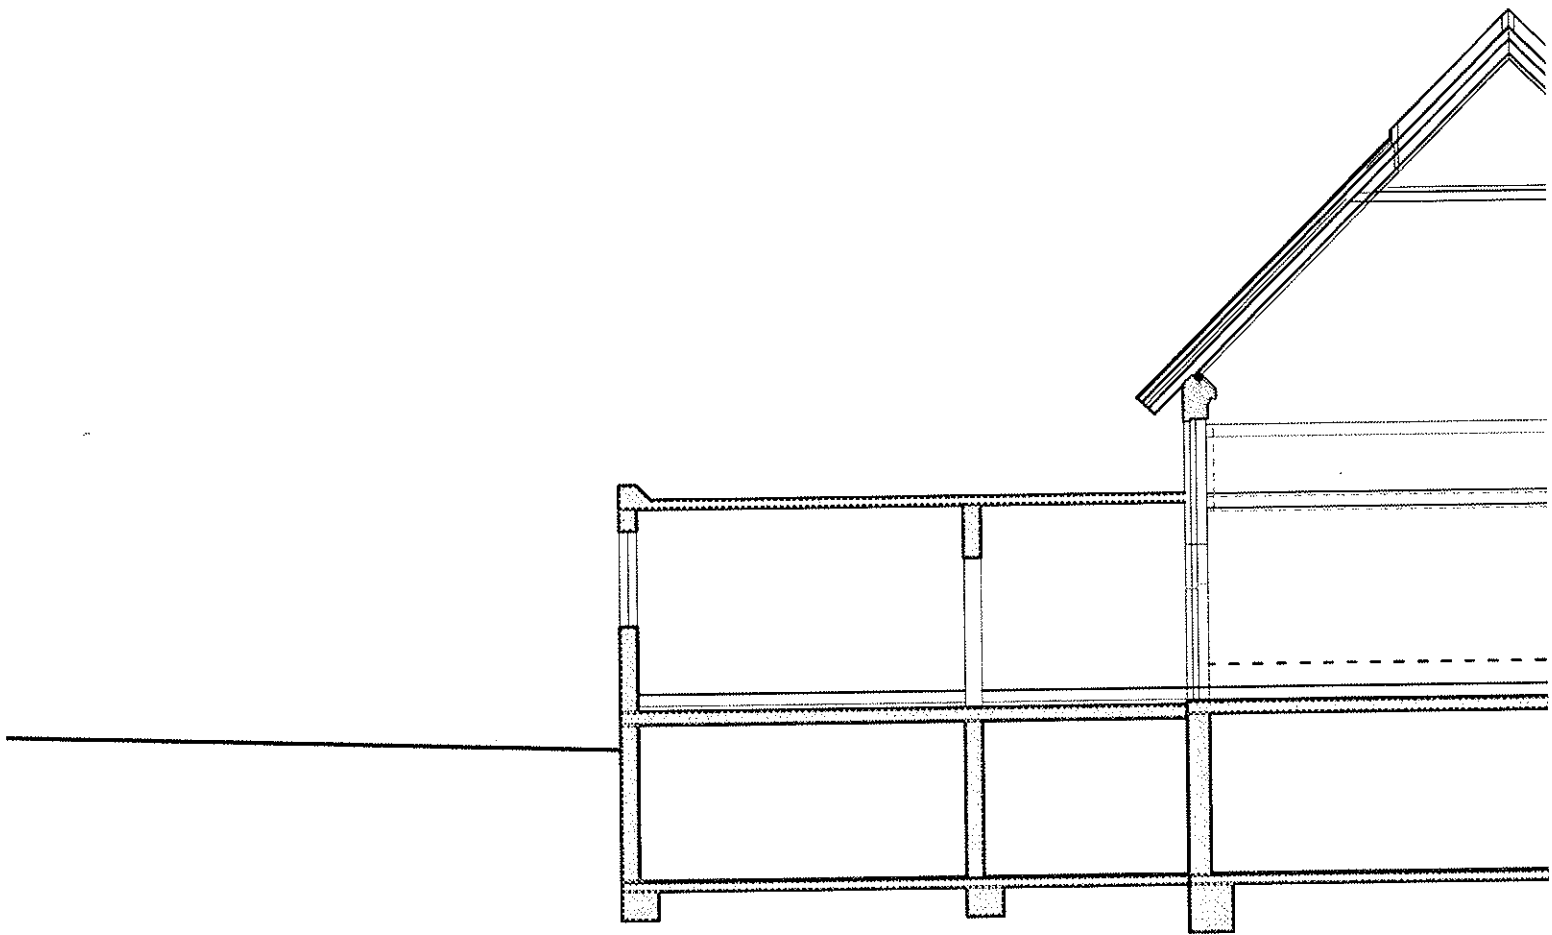

Schnitt B-B